




1 Solar Collectors Layout  
1 : 50

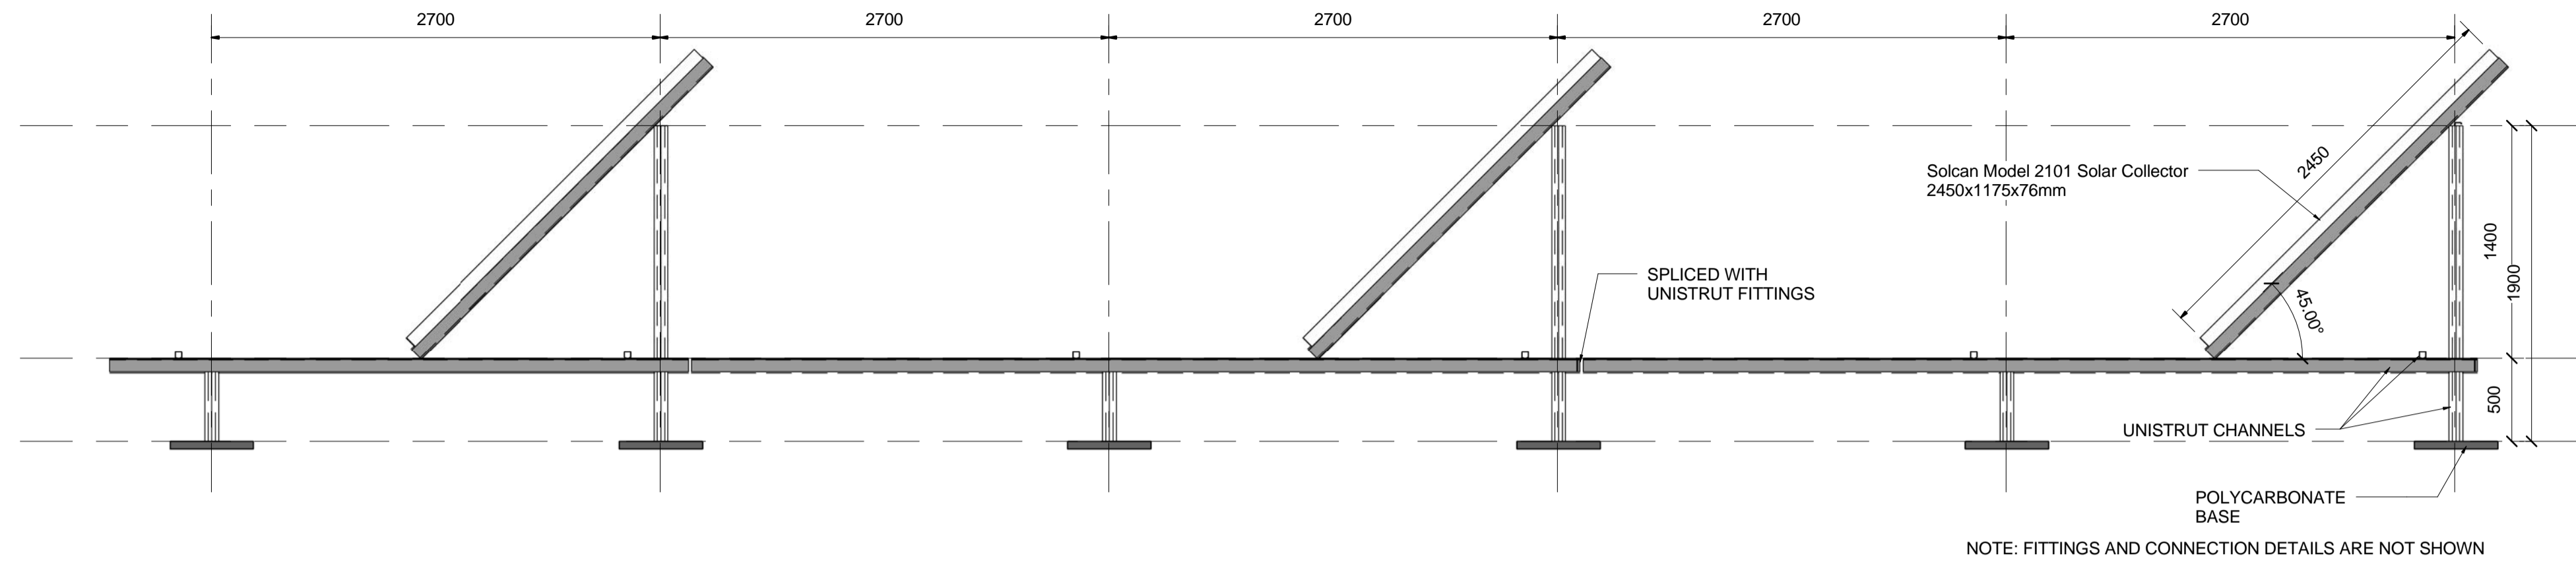

2 Frame Side Elevation  
1 : 30

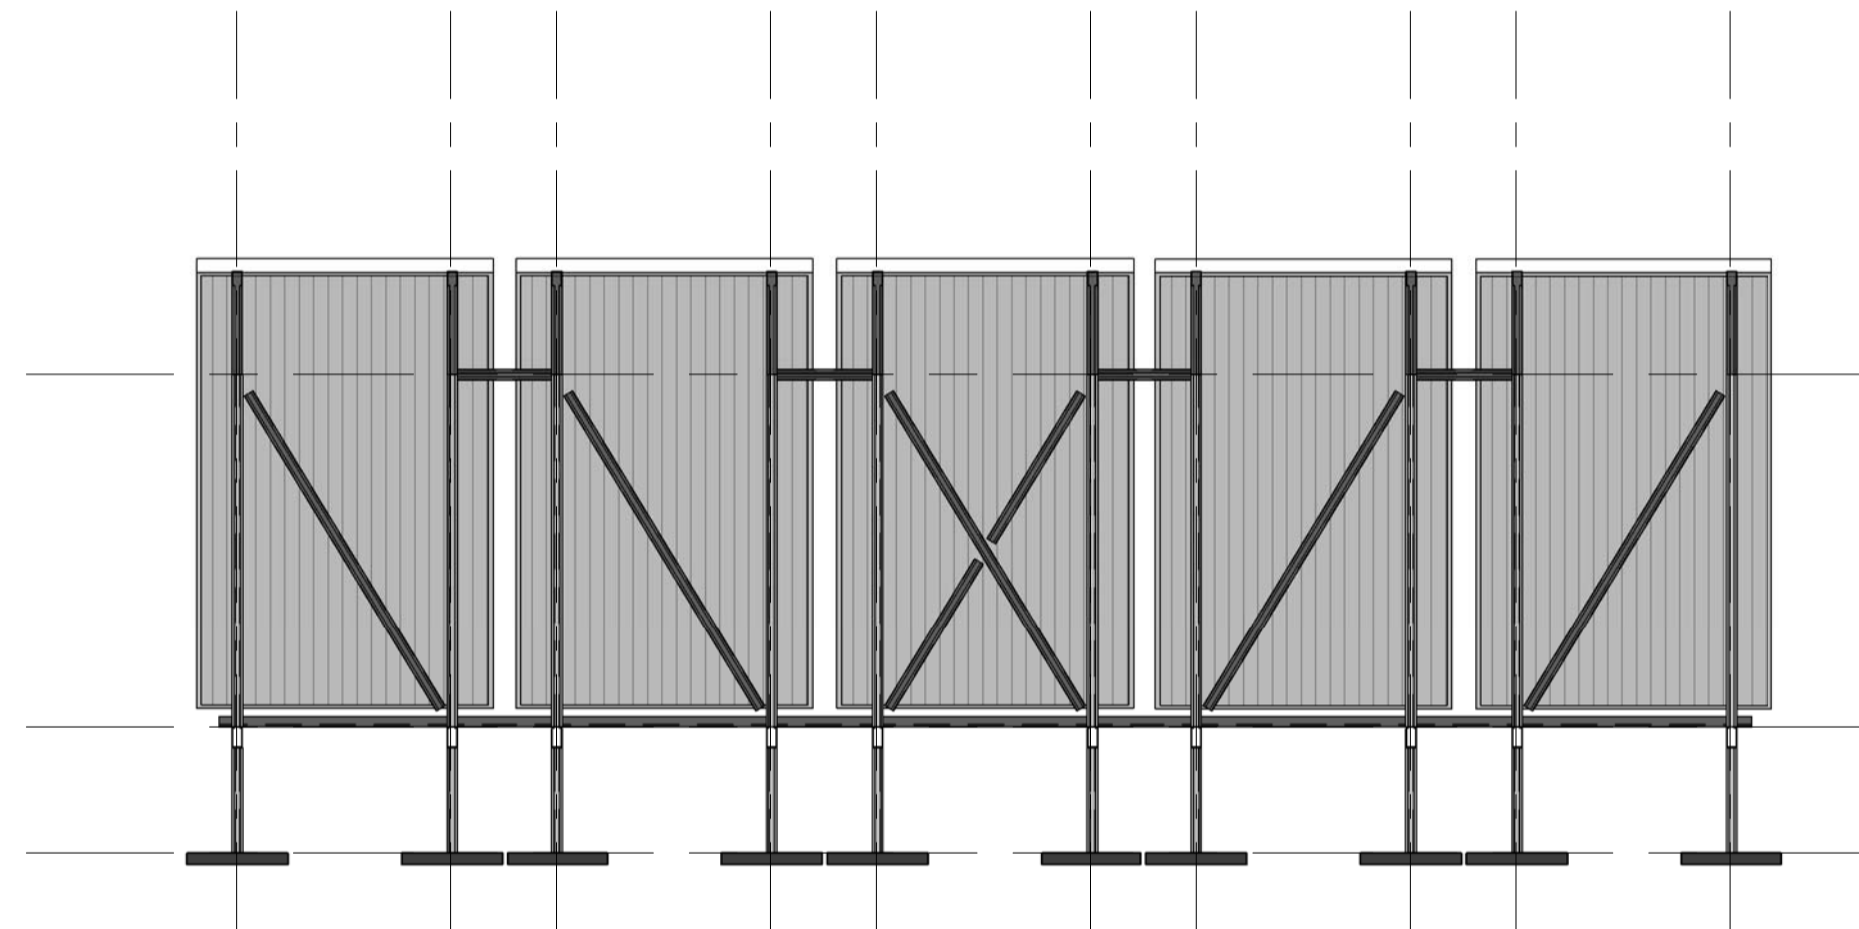

3 Frame Back Elevation  
1 : 30

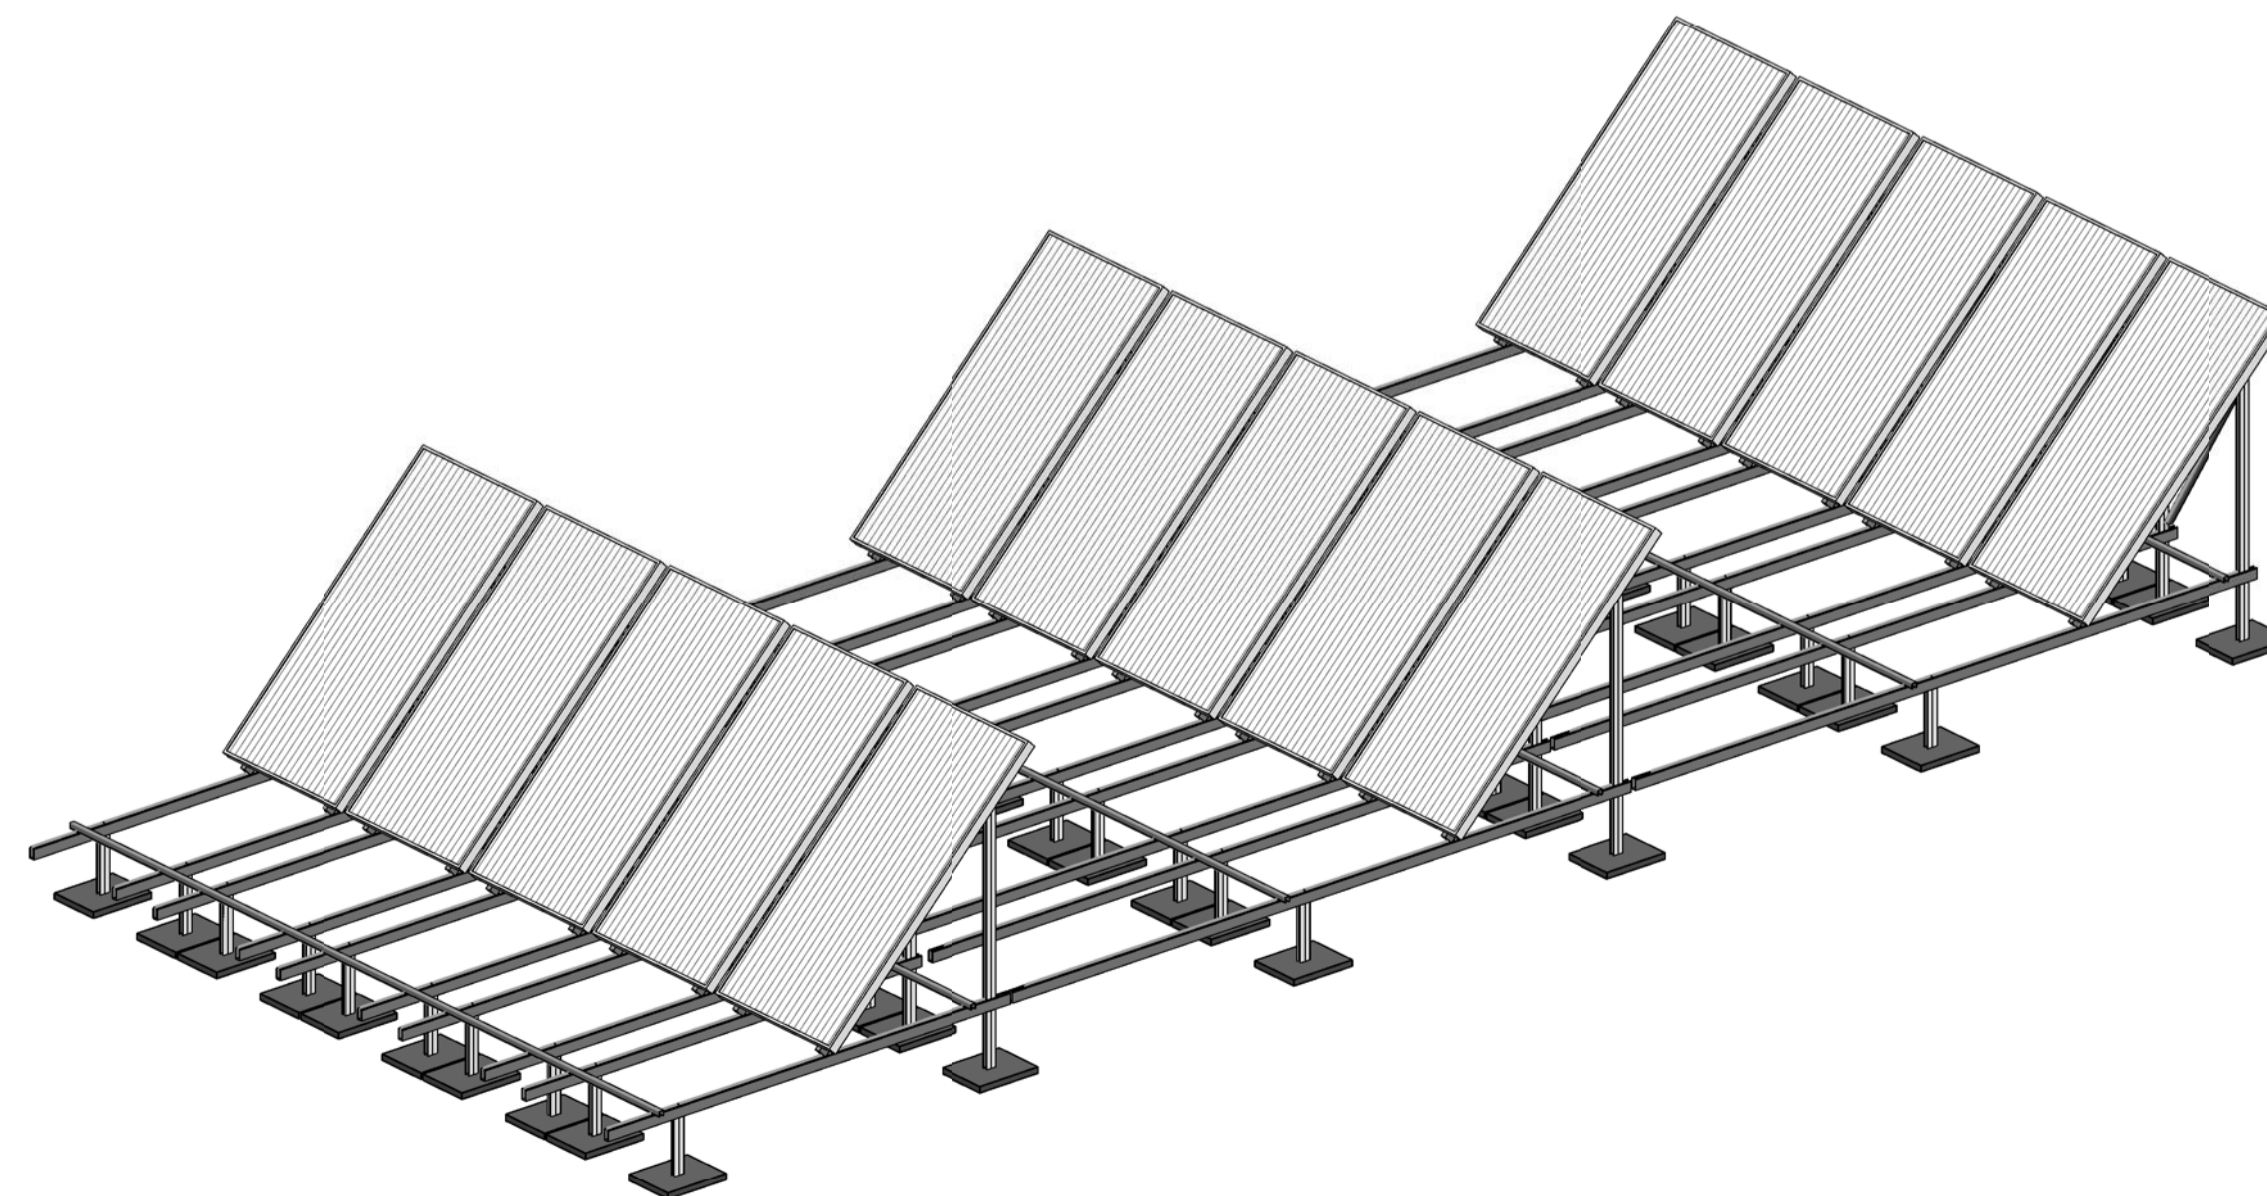

4 3D - Isometric