




1 Panel Layout
1 : 30

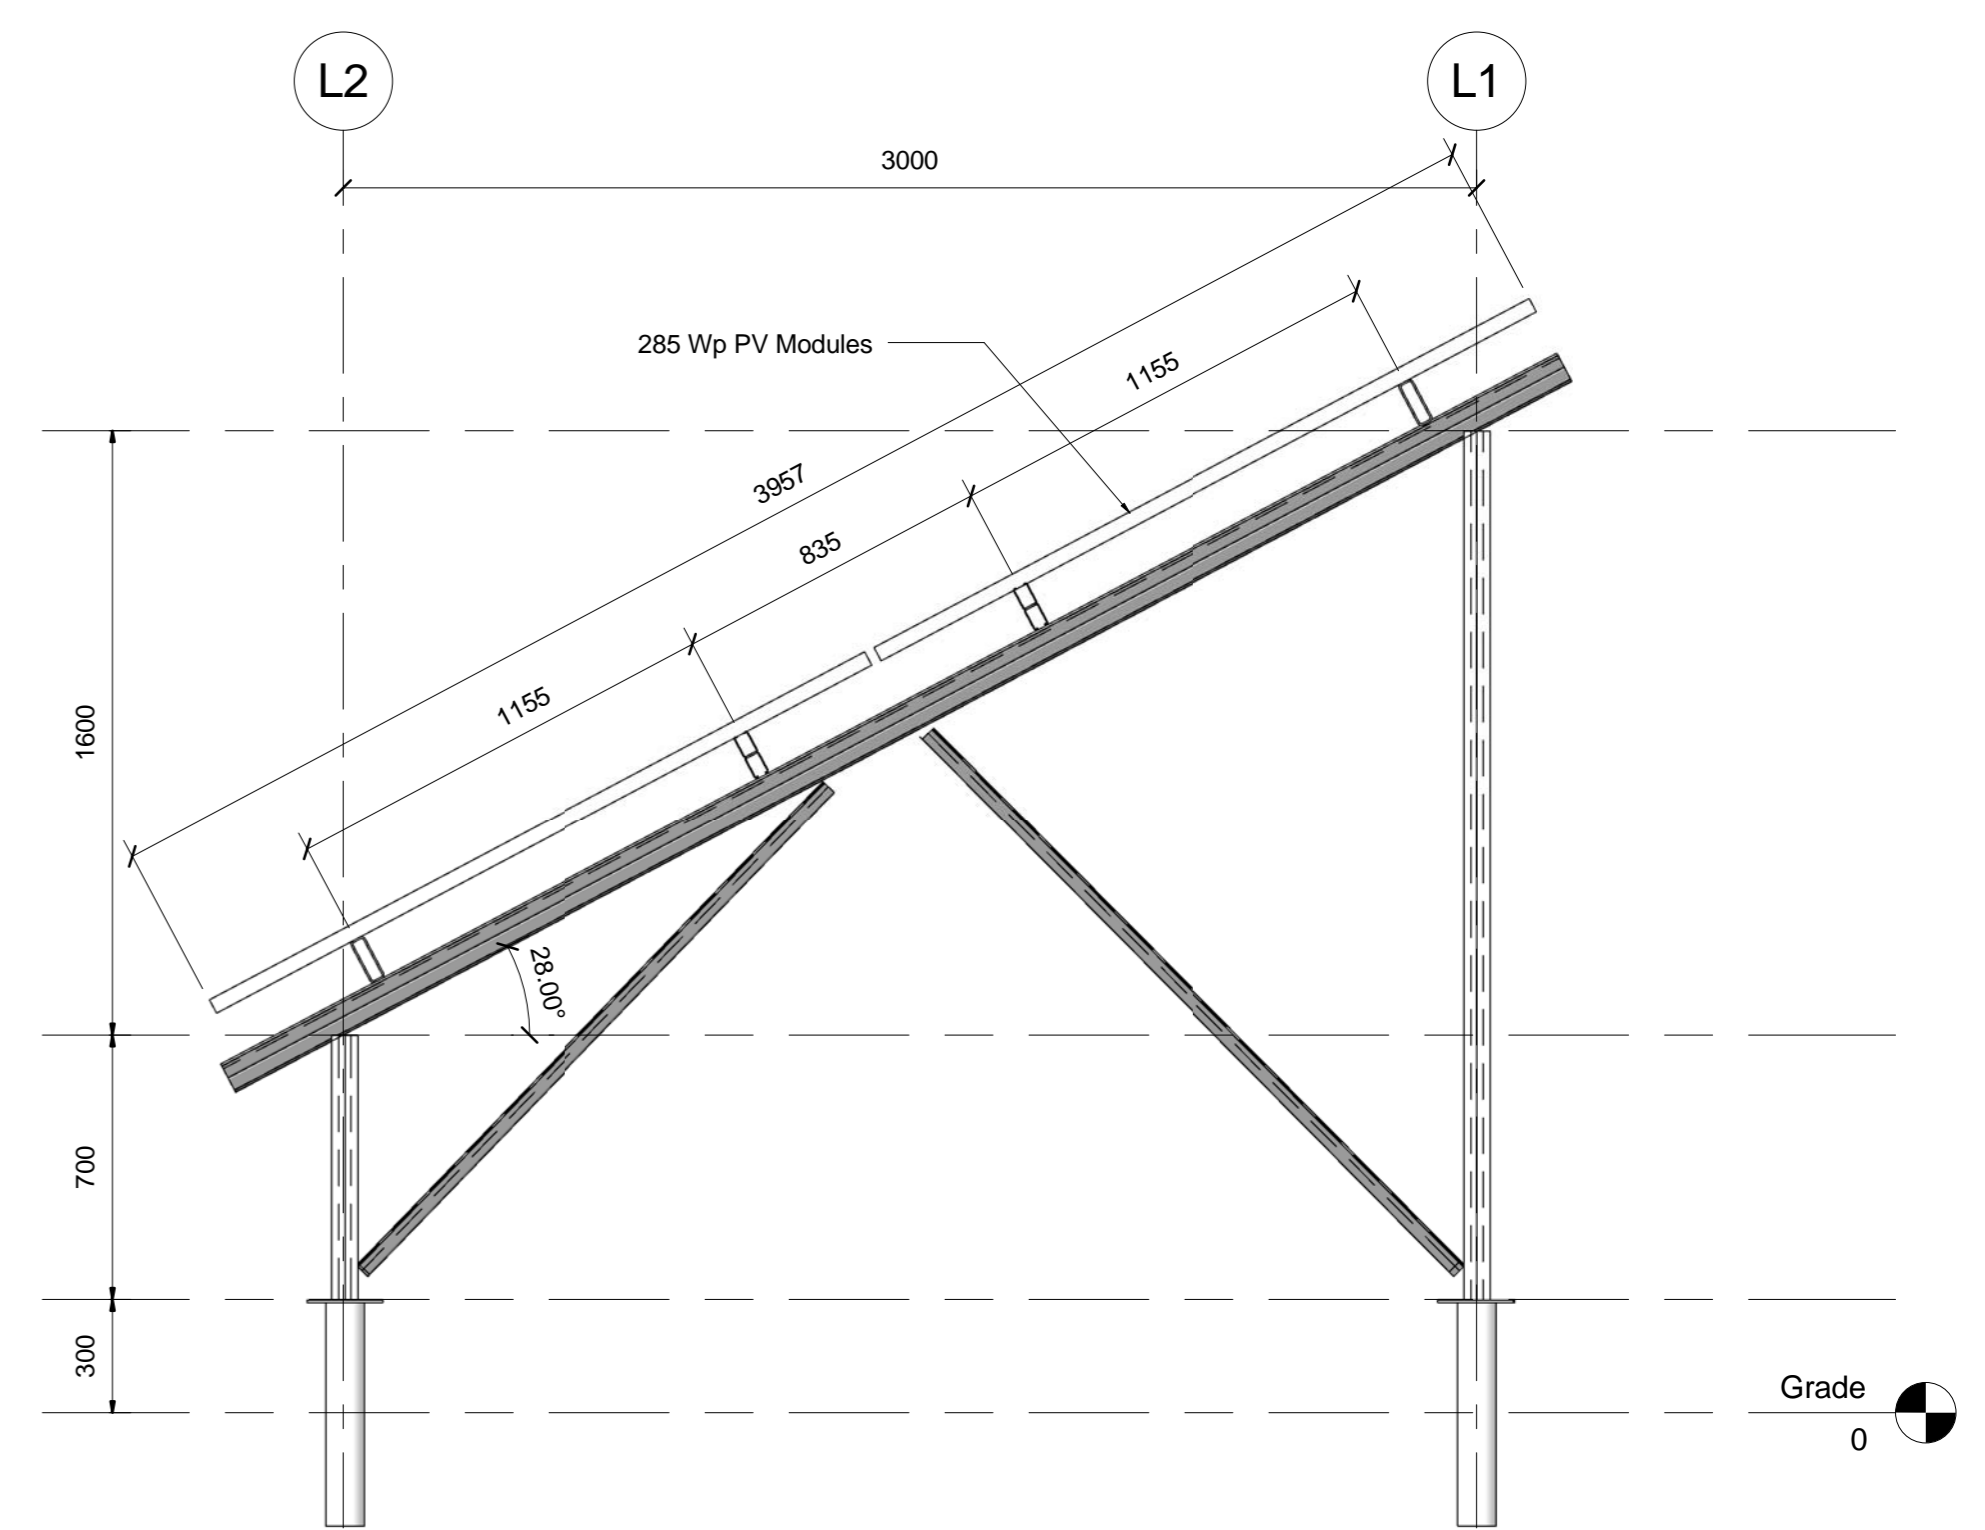

2 Frame Side Elevation
1 : 20

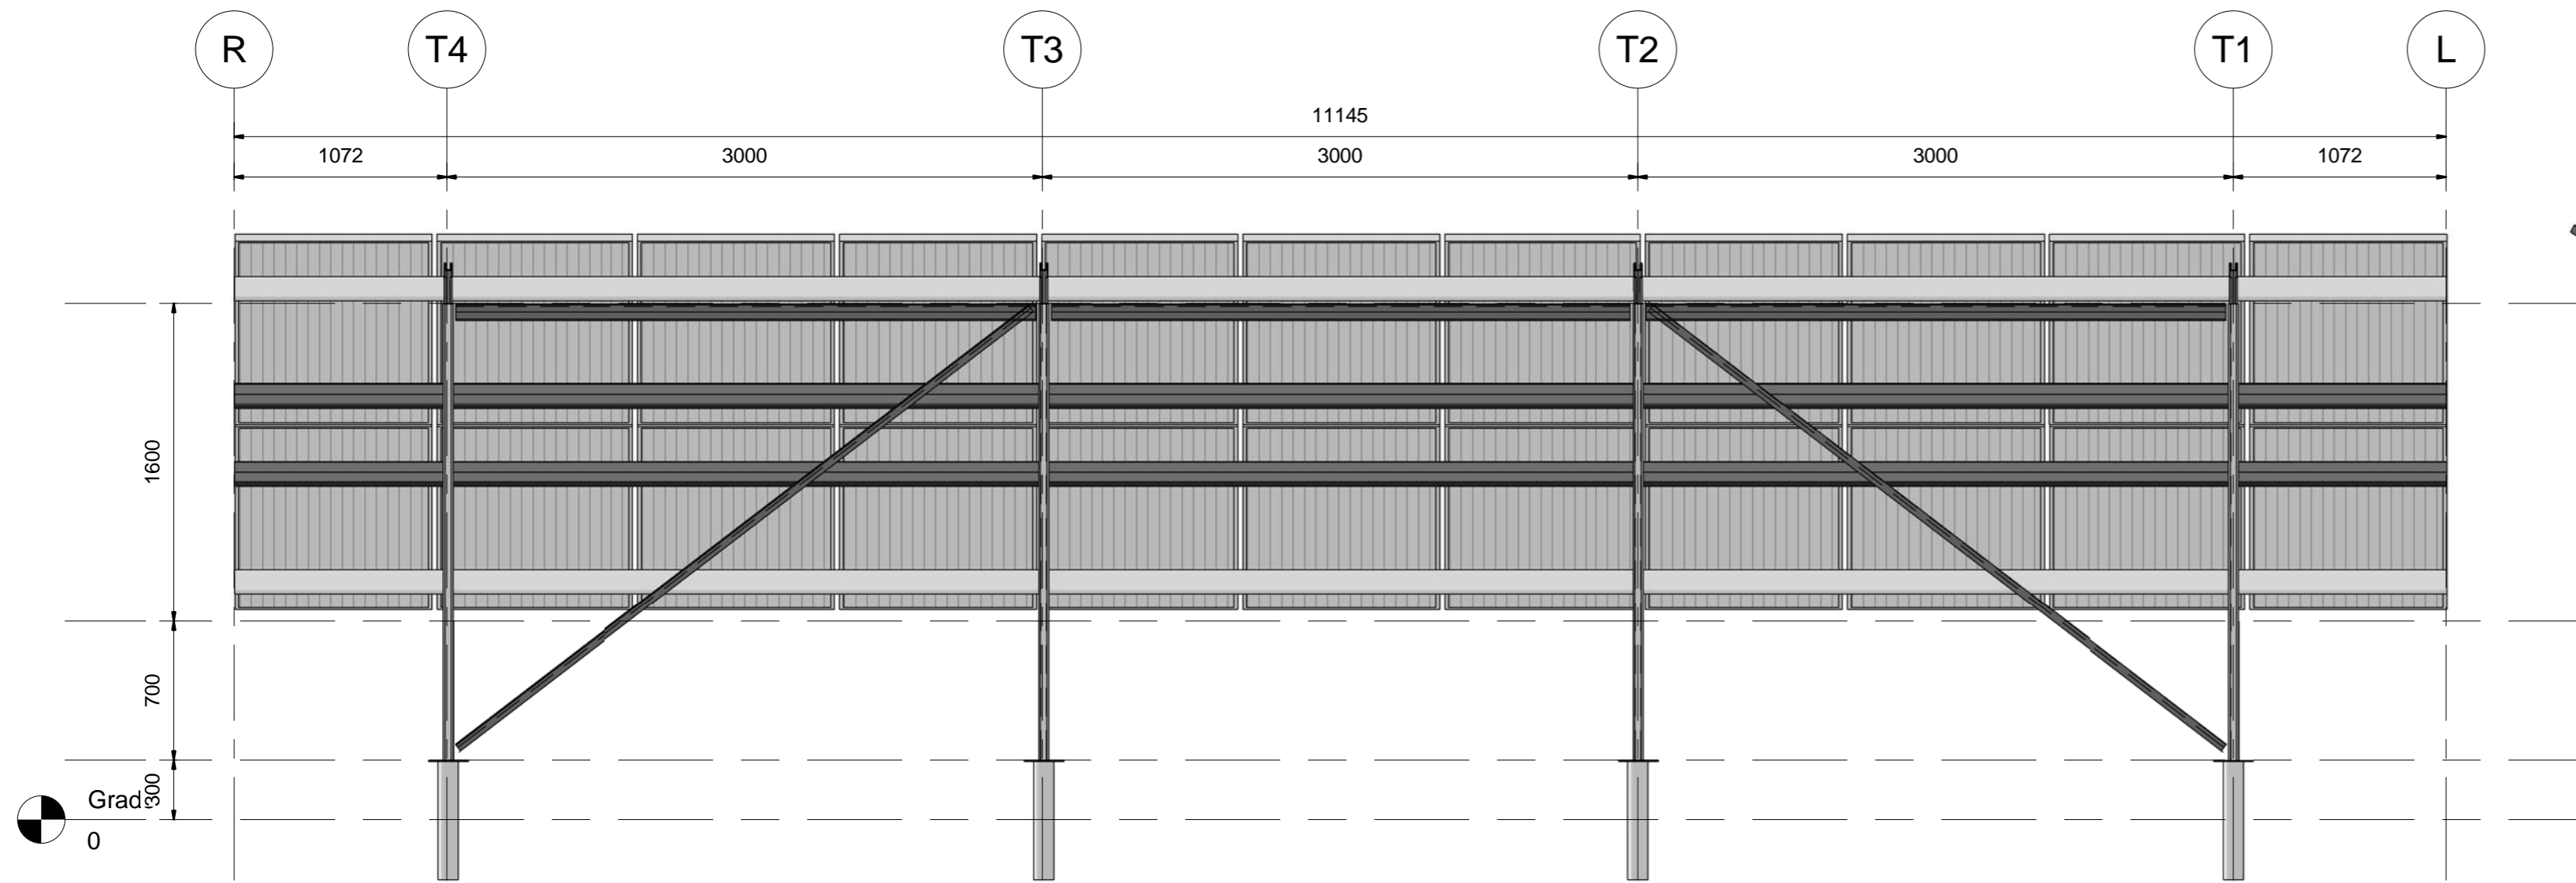

3 Back Elevation
1 : 30

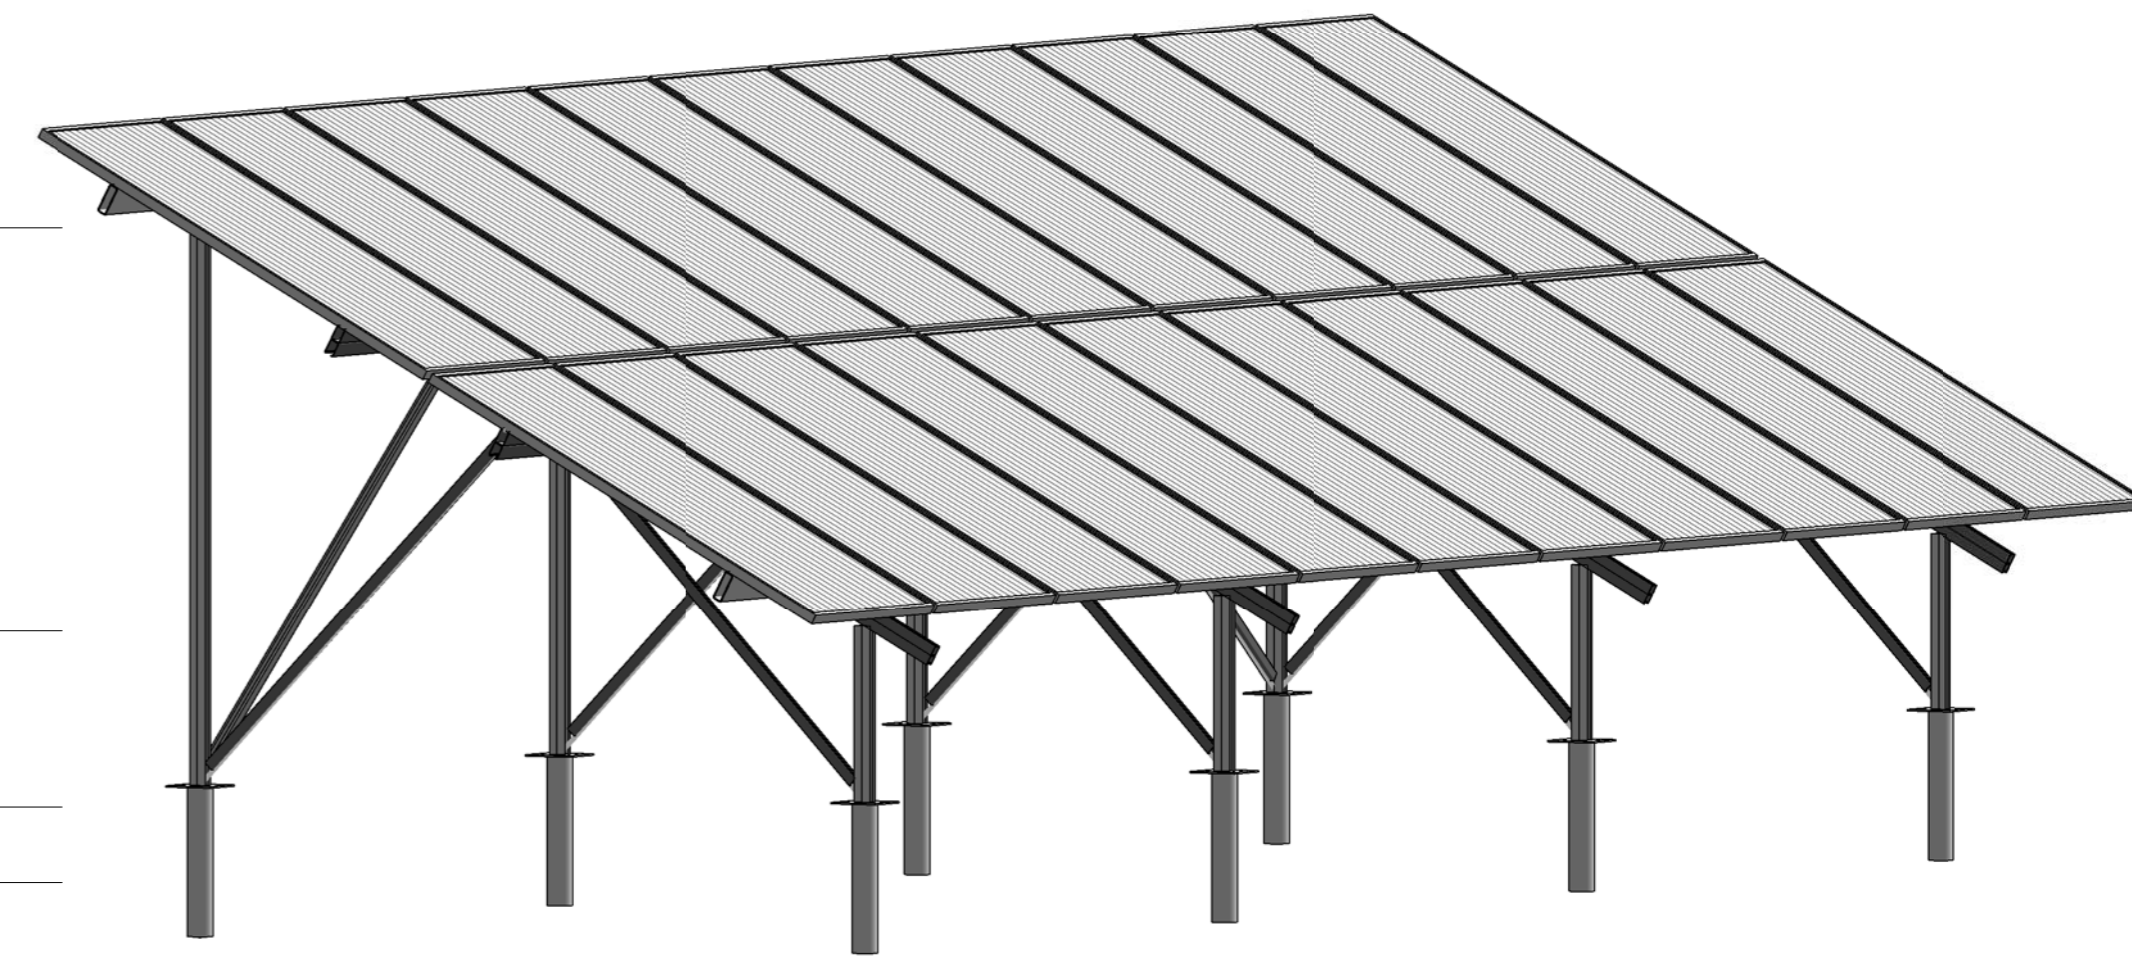

4 3D-Isometric View