


1 Partial East Elevation
1 : 20

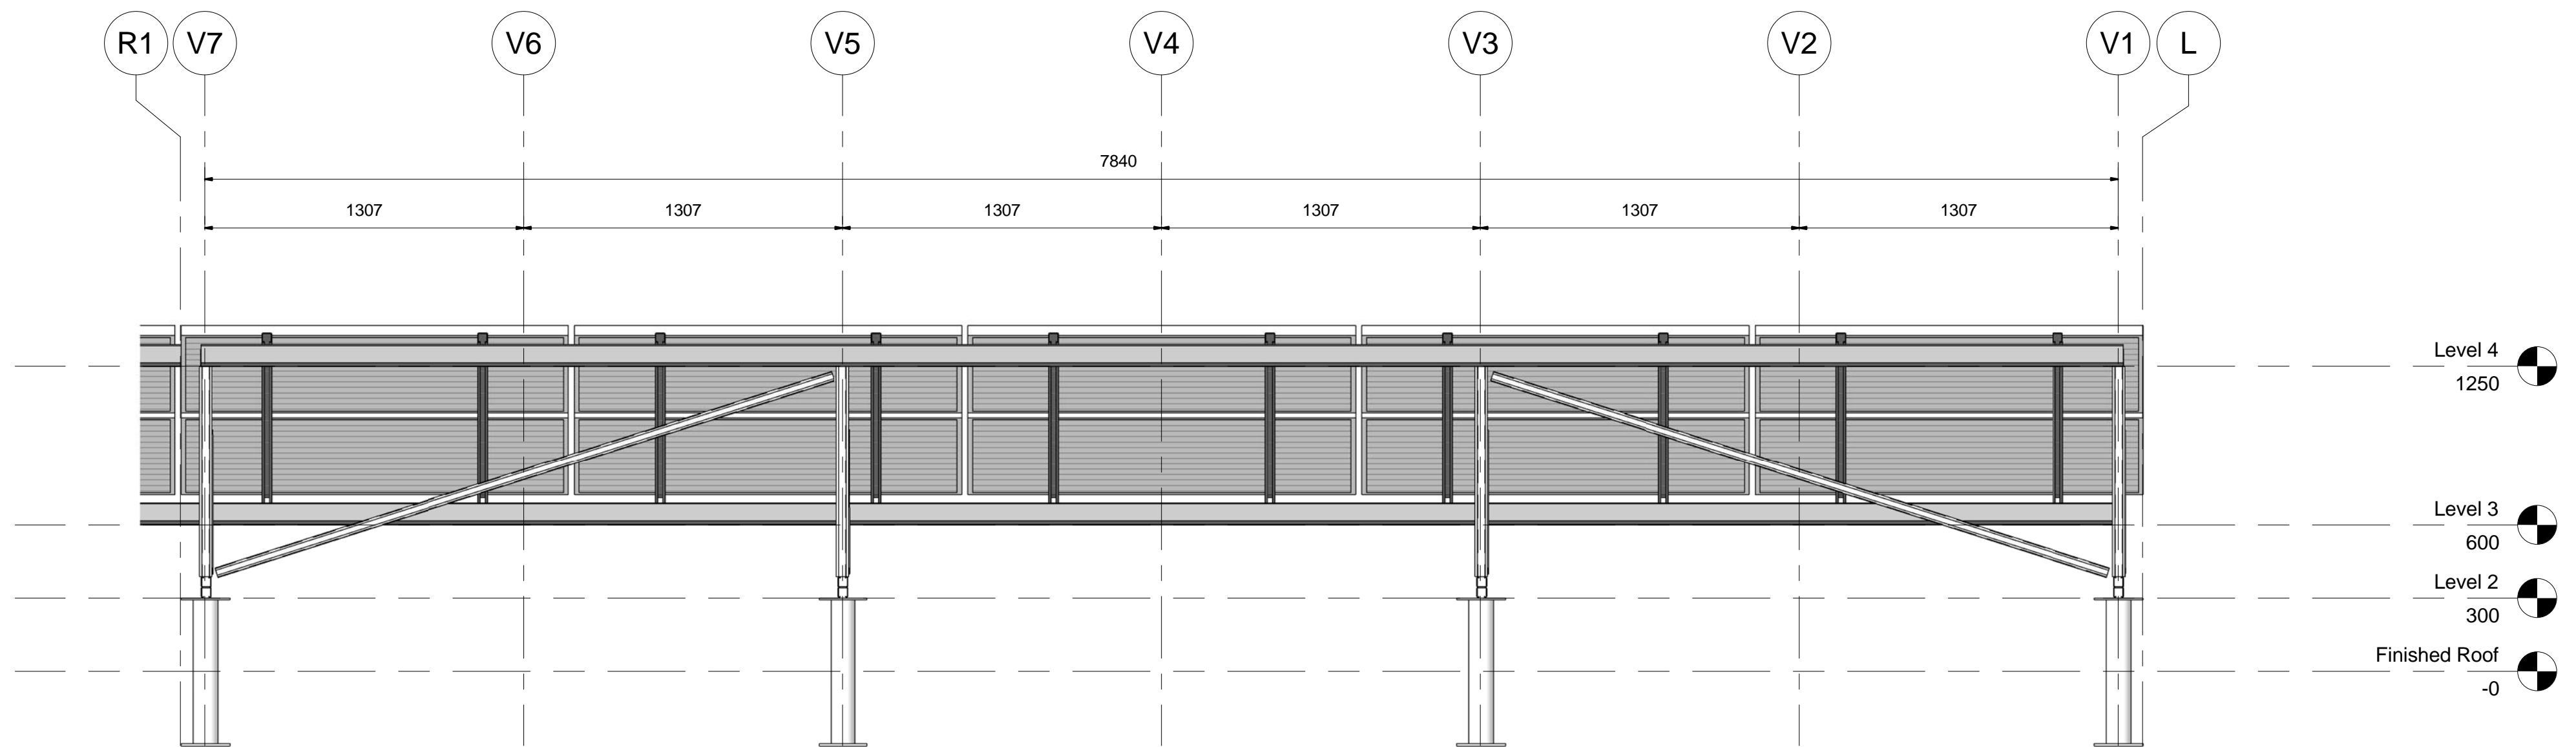

2 Partial North Elevation
1 : 20